



# BALLROOM 2 ESSENTIAL SERVICES PLAN

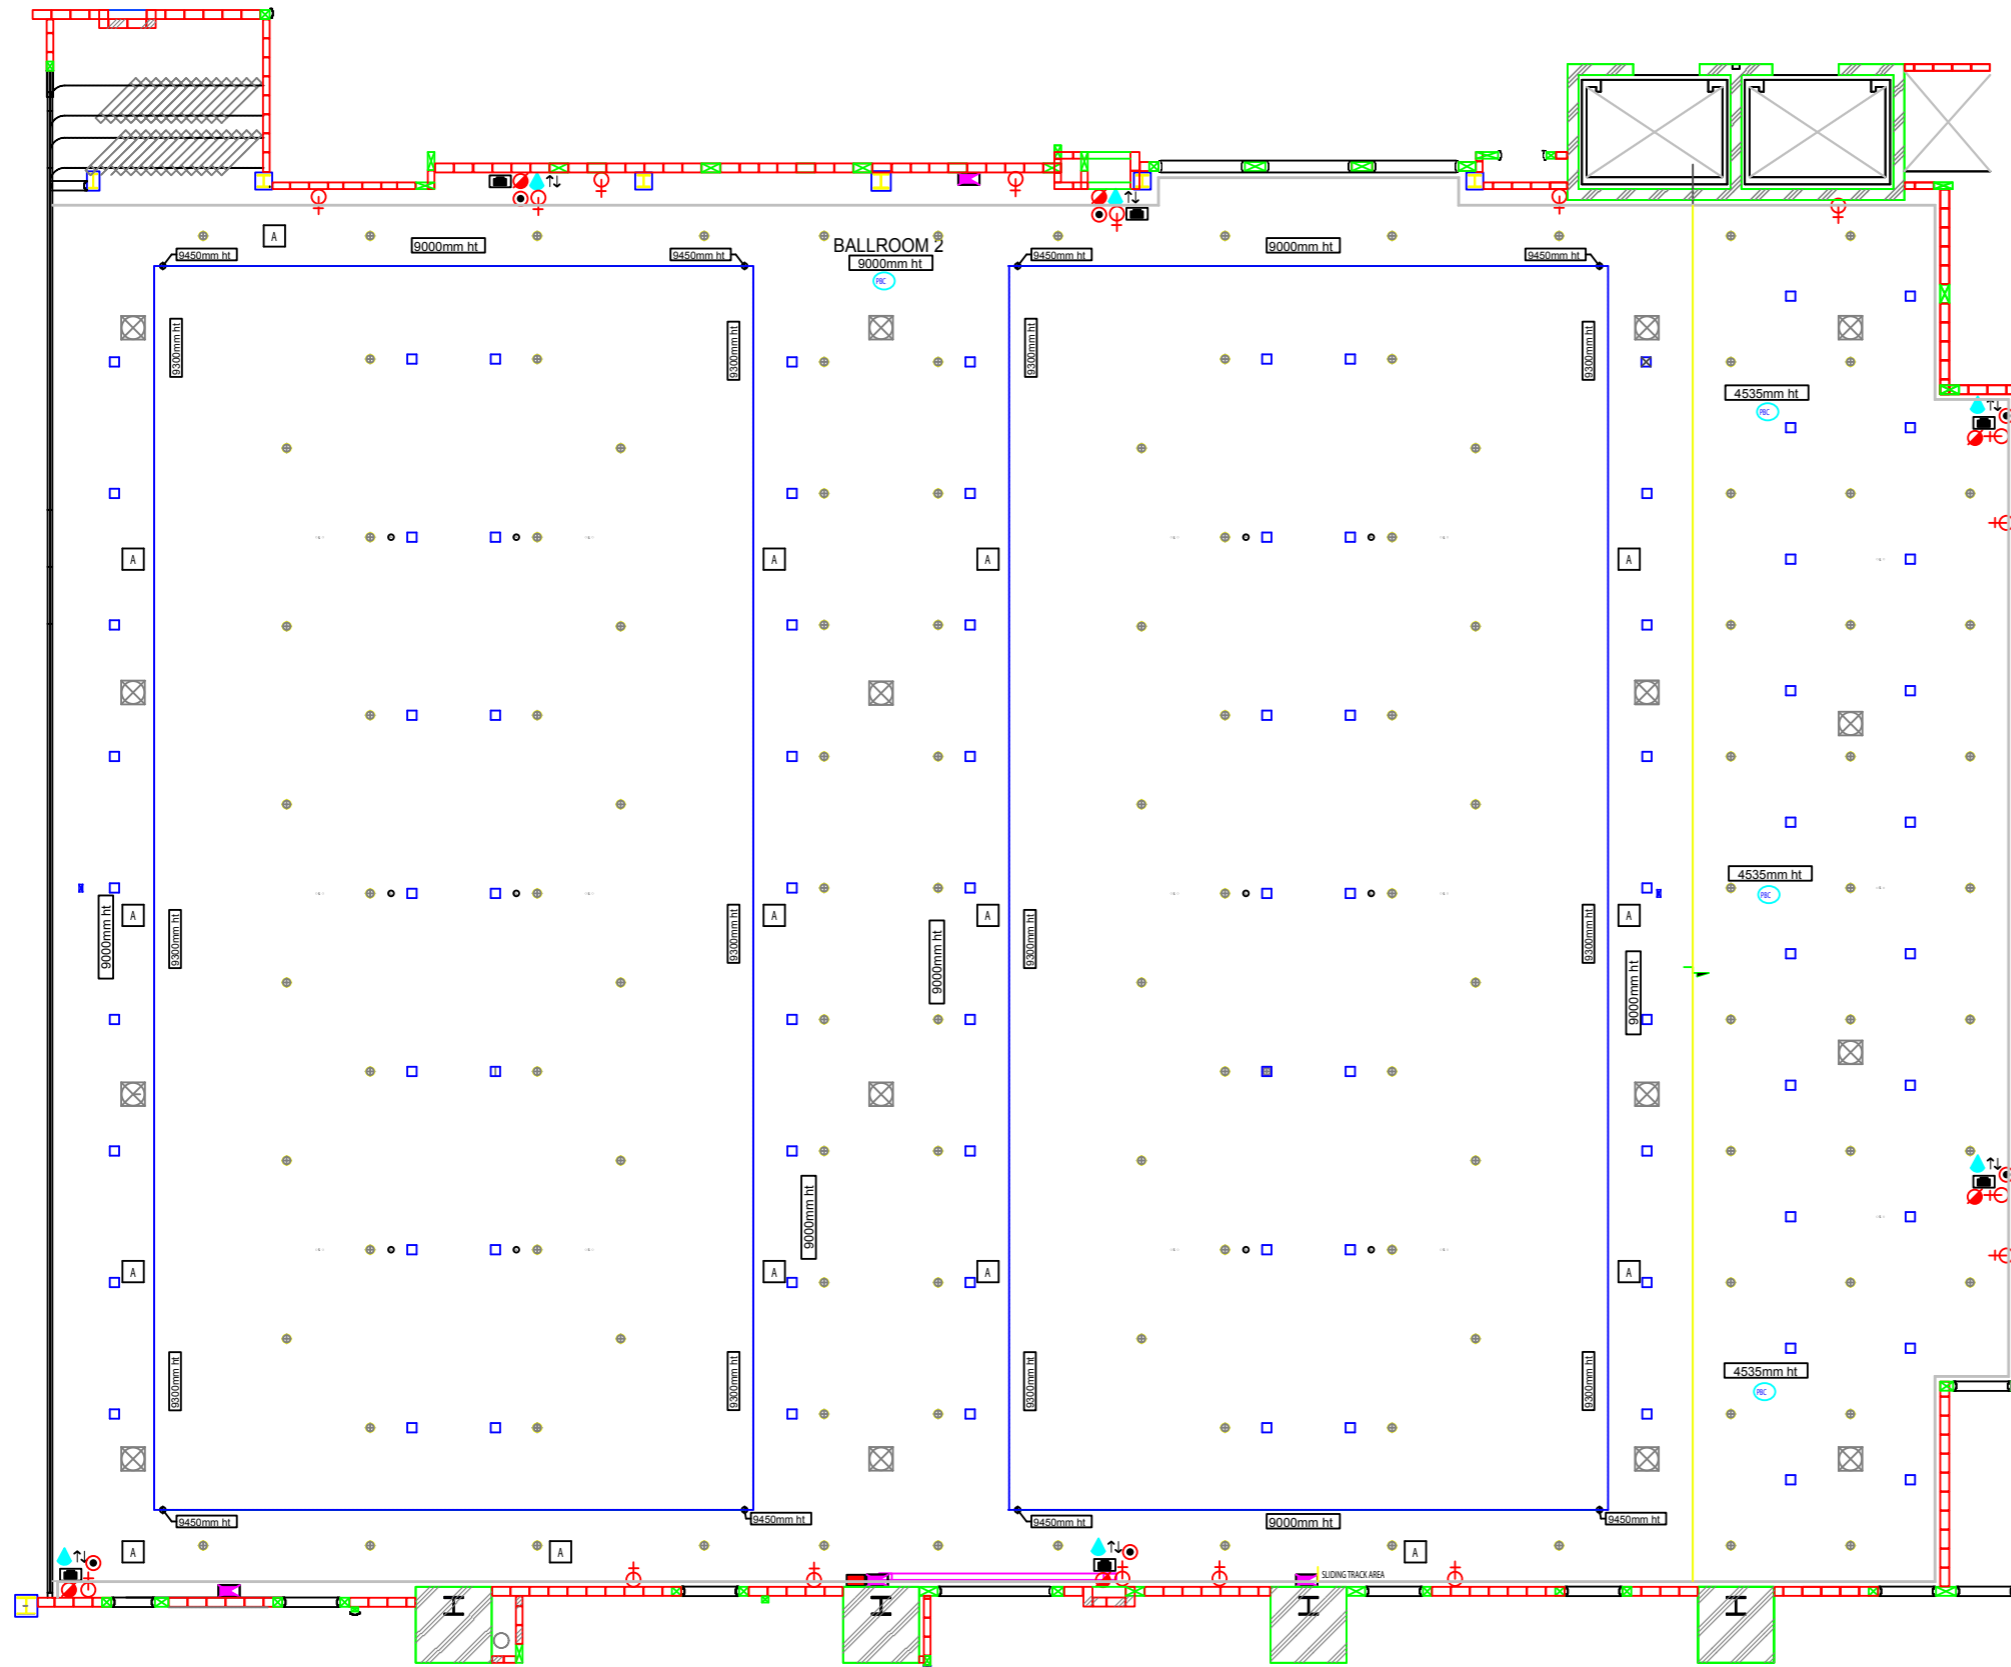

LEGENDS:			
	10 WATT CEILING SPEAKER		RIGGING POINT
	CEILING SPEAKER WITH INDICATIVE LED		HIDDEN FLUORESCENT LIGHT
	SPRINKLER		HIDDEN A/C LINEAR DIFFUSER
	PHOTOELECTRIC SMOKE DETECTOR		AV SPEAKER
	DATA PORT ON CEILING		1/4\"/>
	450MM X 450MM ACCESS PANEL		QT32 250W TUNGSTEN HALOGEN
	1200MM 2 SLOT AIR RETURN GRILL		QT32 250W TUNGSTEN HALOGEN WALL WASHER
	1200MM 2 SLOT AIR SUPPLY GRILL		2 x QR111 Pin Spot Lighting
	1 x 36W T28 overlapping fluorescent		4 x QR111 Pin Spot Lighting
	AV Antenna		

LEGENDS:			
	2 X 13 AMP OUTLET		100 AMP 3 PHASE (LUG TAP IN)
	2 X 13 AMP / DATA X 4		PROJECTOR SCREEN
	RIGGING PATCHING		
	WATER / WASTE		
	32 AMP 3 PHASE		
	SATELLITE		
	DATA POINT		

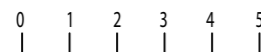

KUALA LUMPUR  
CONVENTION CENTRE

COMMERCE • CULTURE • COLOUR

Copyright © Kuala Lumpur Convention Centre 2006