



CONFERENCE HALL 1, 2 & 3 ESSENTIAL SERVICES PLAN

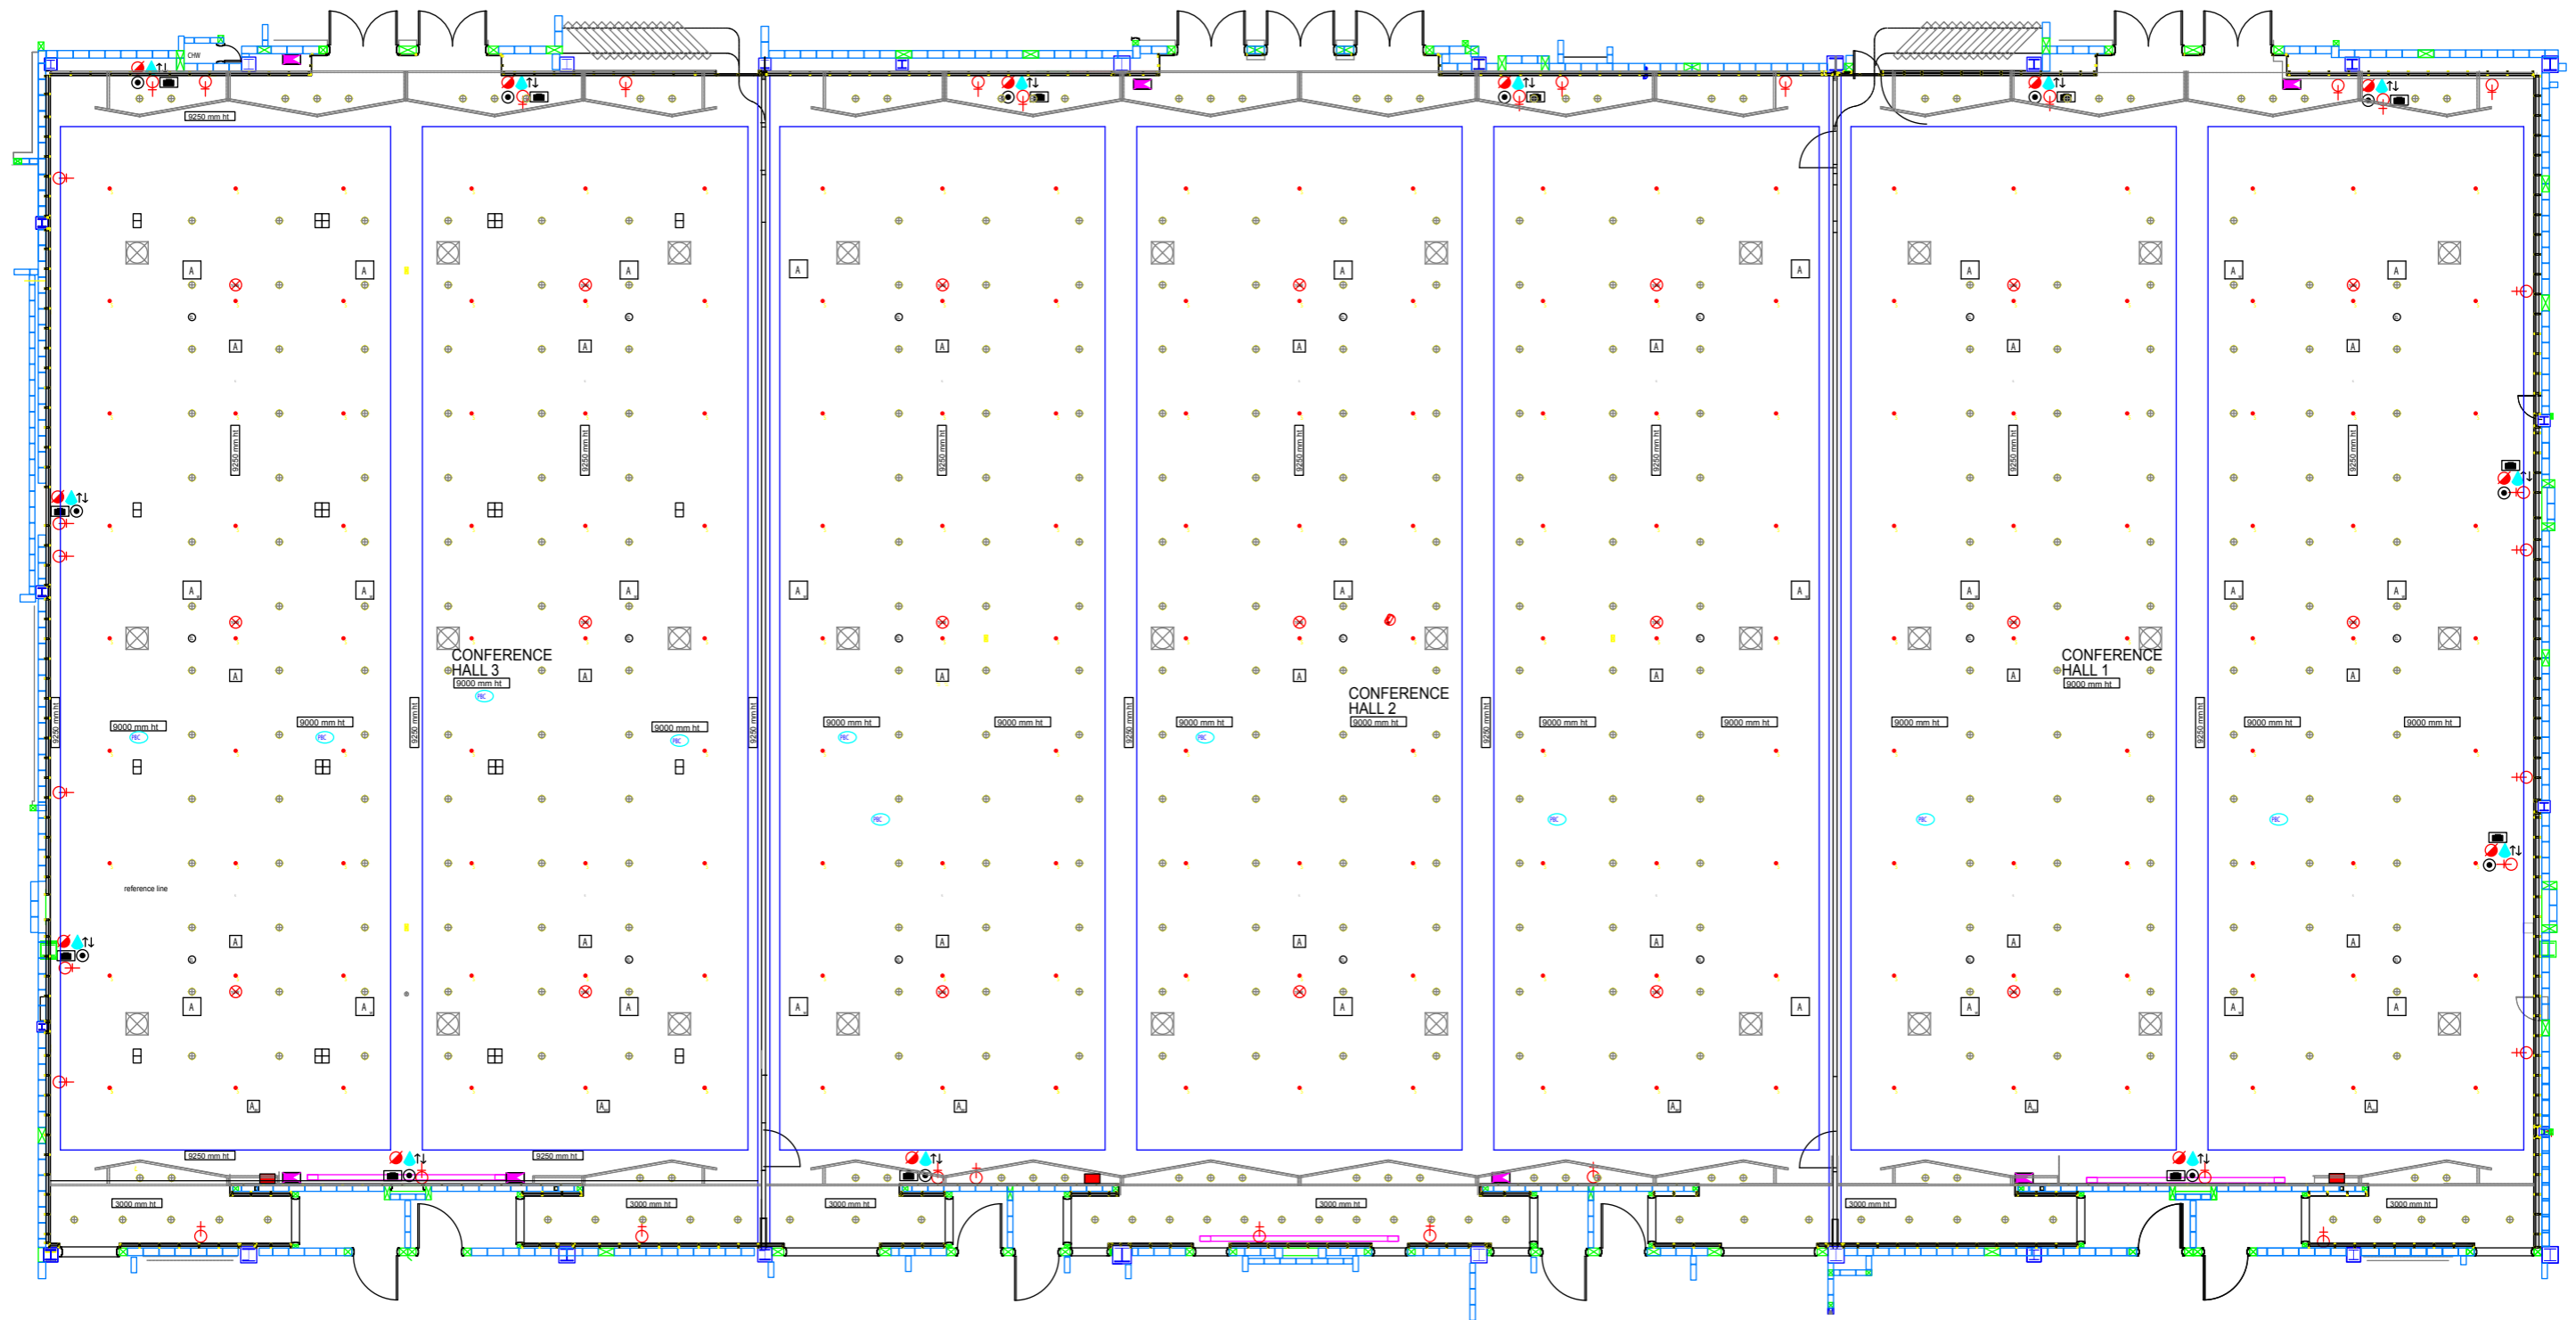

SCALE

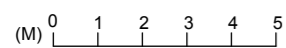

LEGENDS:	
	10 WATT CEILING SPEAKER
	CEILING SPEAKER WITH INDICATIVE LED
	SPRINKLER
	PHOTOELECTRIC SMOKE DETECTOR
	DATA PORT ON CEILING
	450MM X 450MM ACCESS PANEL
	1200MM 2 SLOT AIR RETURN GRILL
	1200MM 2 SLOT AIR SUPPLY GRILL
	1 x 30W T26 overlapping fluorescent
	AV Antenna
	RIGGING POINT
	HIDDEN FLUORESCENT LIGHT
	HIDDEN A/C LINEAR DIFFUSER
	AV SPEAKER
	14" PAN/TILT/ZOOM CAMERA
	QT22 250W TUNGSTEN HALOGEN
	QT22 250W TUNGSTEN HALOGEN WALL WASHER
	2 x GR111 Pin Spot Lighting
	4 x GR111 Pin Spot Lighting

LEGENDS:	
	2 X 13 AMP OUTLET
	2 X 13 AMP / DATA X 4
	ROB/MKE PATCHING
	WATER / WASTE
	33 AMP 3 PHASE
	SATELLITE
	DATA POINT
	100 AMP 3 PHASE (LUG TAP IN)
	PROJECTOR SCREEN



KUALA LUMPUR
CONVENTION CENTRE

COMMERCE • CULTURE • COLOUR

Copyright © Kuala Lumpur Convention Centre 2006