



GRAND BALLROOM 1 & 2 ESSENTIAL SERVICES PLAN

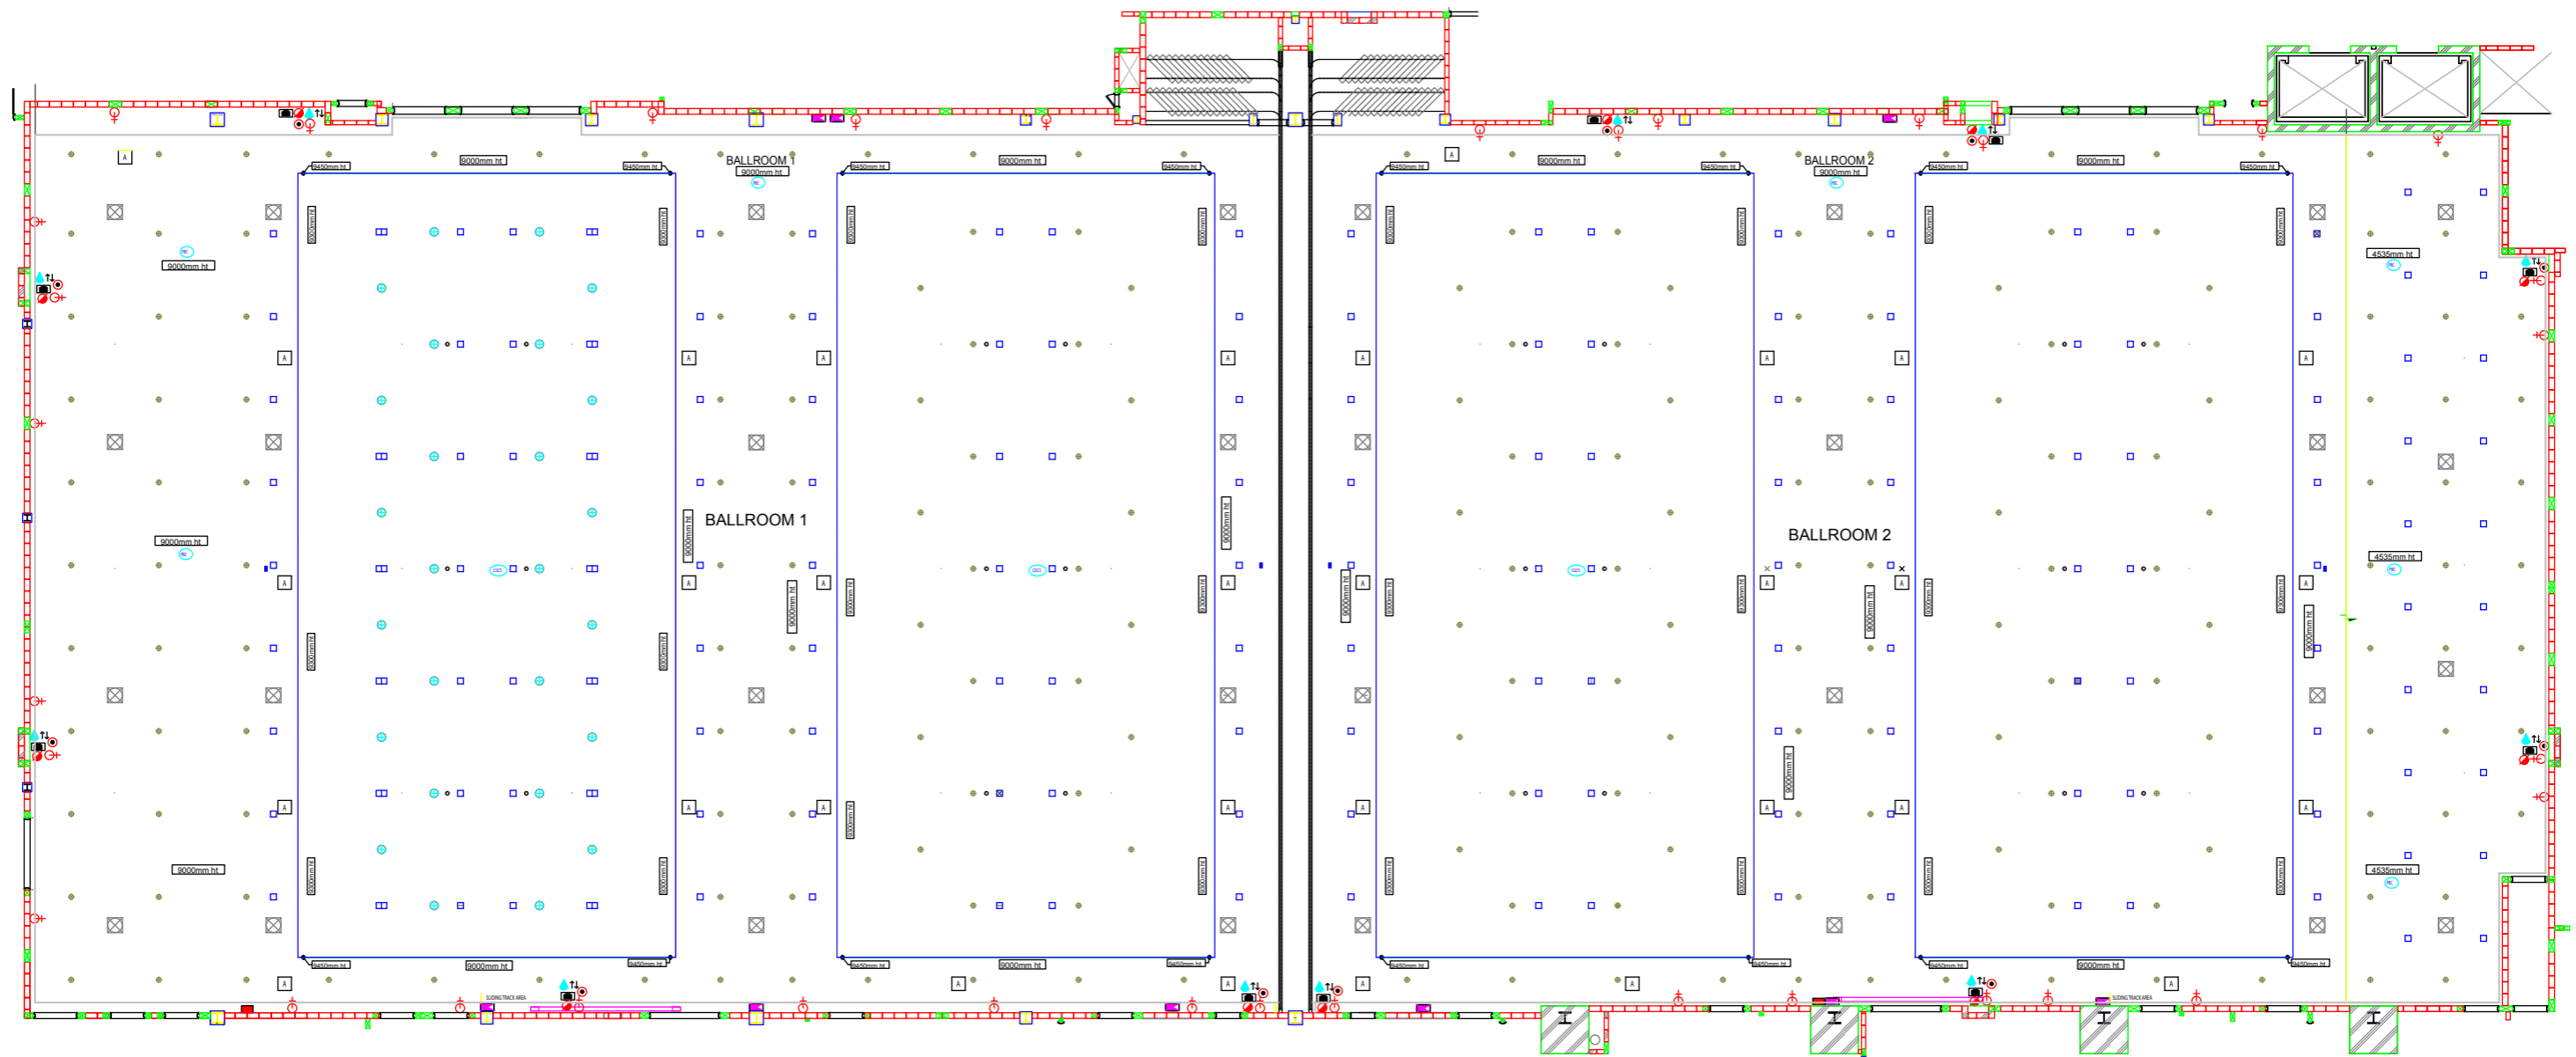

LEGENDS	
	10 WATT CEILING SPEAKER
	CEILING SPEAKER WITH INDICATIVE LED
	SPEAKER
	PHOTOELECTRIC SMOKE DETECTOR
	DATA POINT ON CEILING
	KOBAM 4 KOBAM ACCESS PANEL
	KOBAM 2 SLOTT AIR RETURN GRILL
	KOBAM 2 SLOTT AIR SUPPLY GRILL
	1 x 200 TDR overlapping treatment
	Air Address
	RIGGING POINT
	HIDDEN FLUORESCENT LIGHT
	HIDDEN A/C LINEAR DIFFUSER
	AV SPEAKER
	1/4\"/>
	Q742 200W FLUORESCENT HALOGEN WALL SENSORS
	2 x Q8111 Pin Spot Lighting
	4 x Q8111 Pin Spot Lighting

LEGENDS	
	2 X 10 AMP OUTLET
	2 X 10 AMP CIRCUIT 4
	RIGGING PATCHING
	WATER - WASTE
	32 AMP 3 PHASE
	SATELLITE
	DRESS POINT
	100 AMP 3 PHASE (LUGS TAP IN)
	PROJECTOR SCREEN

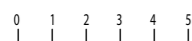

KUALA LUMPUR
CONVENTION CENTRE

COMMERCE • CULTURE • COLOUR

Copyright © Kuala Lumpur Convention Centre 2006