


BANQUET HALL REFLECTED CEILING PLAN

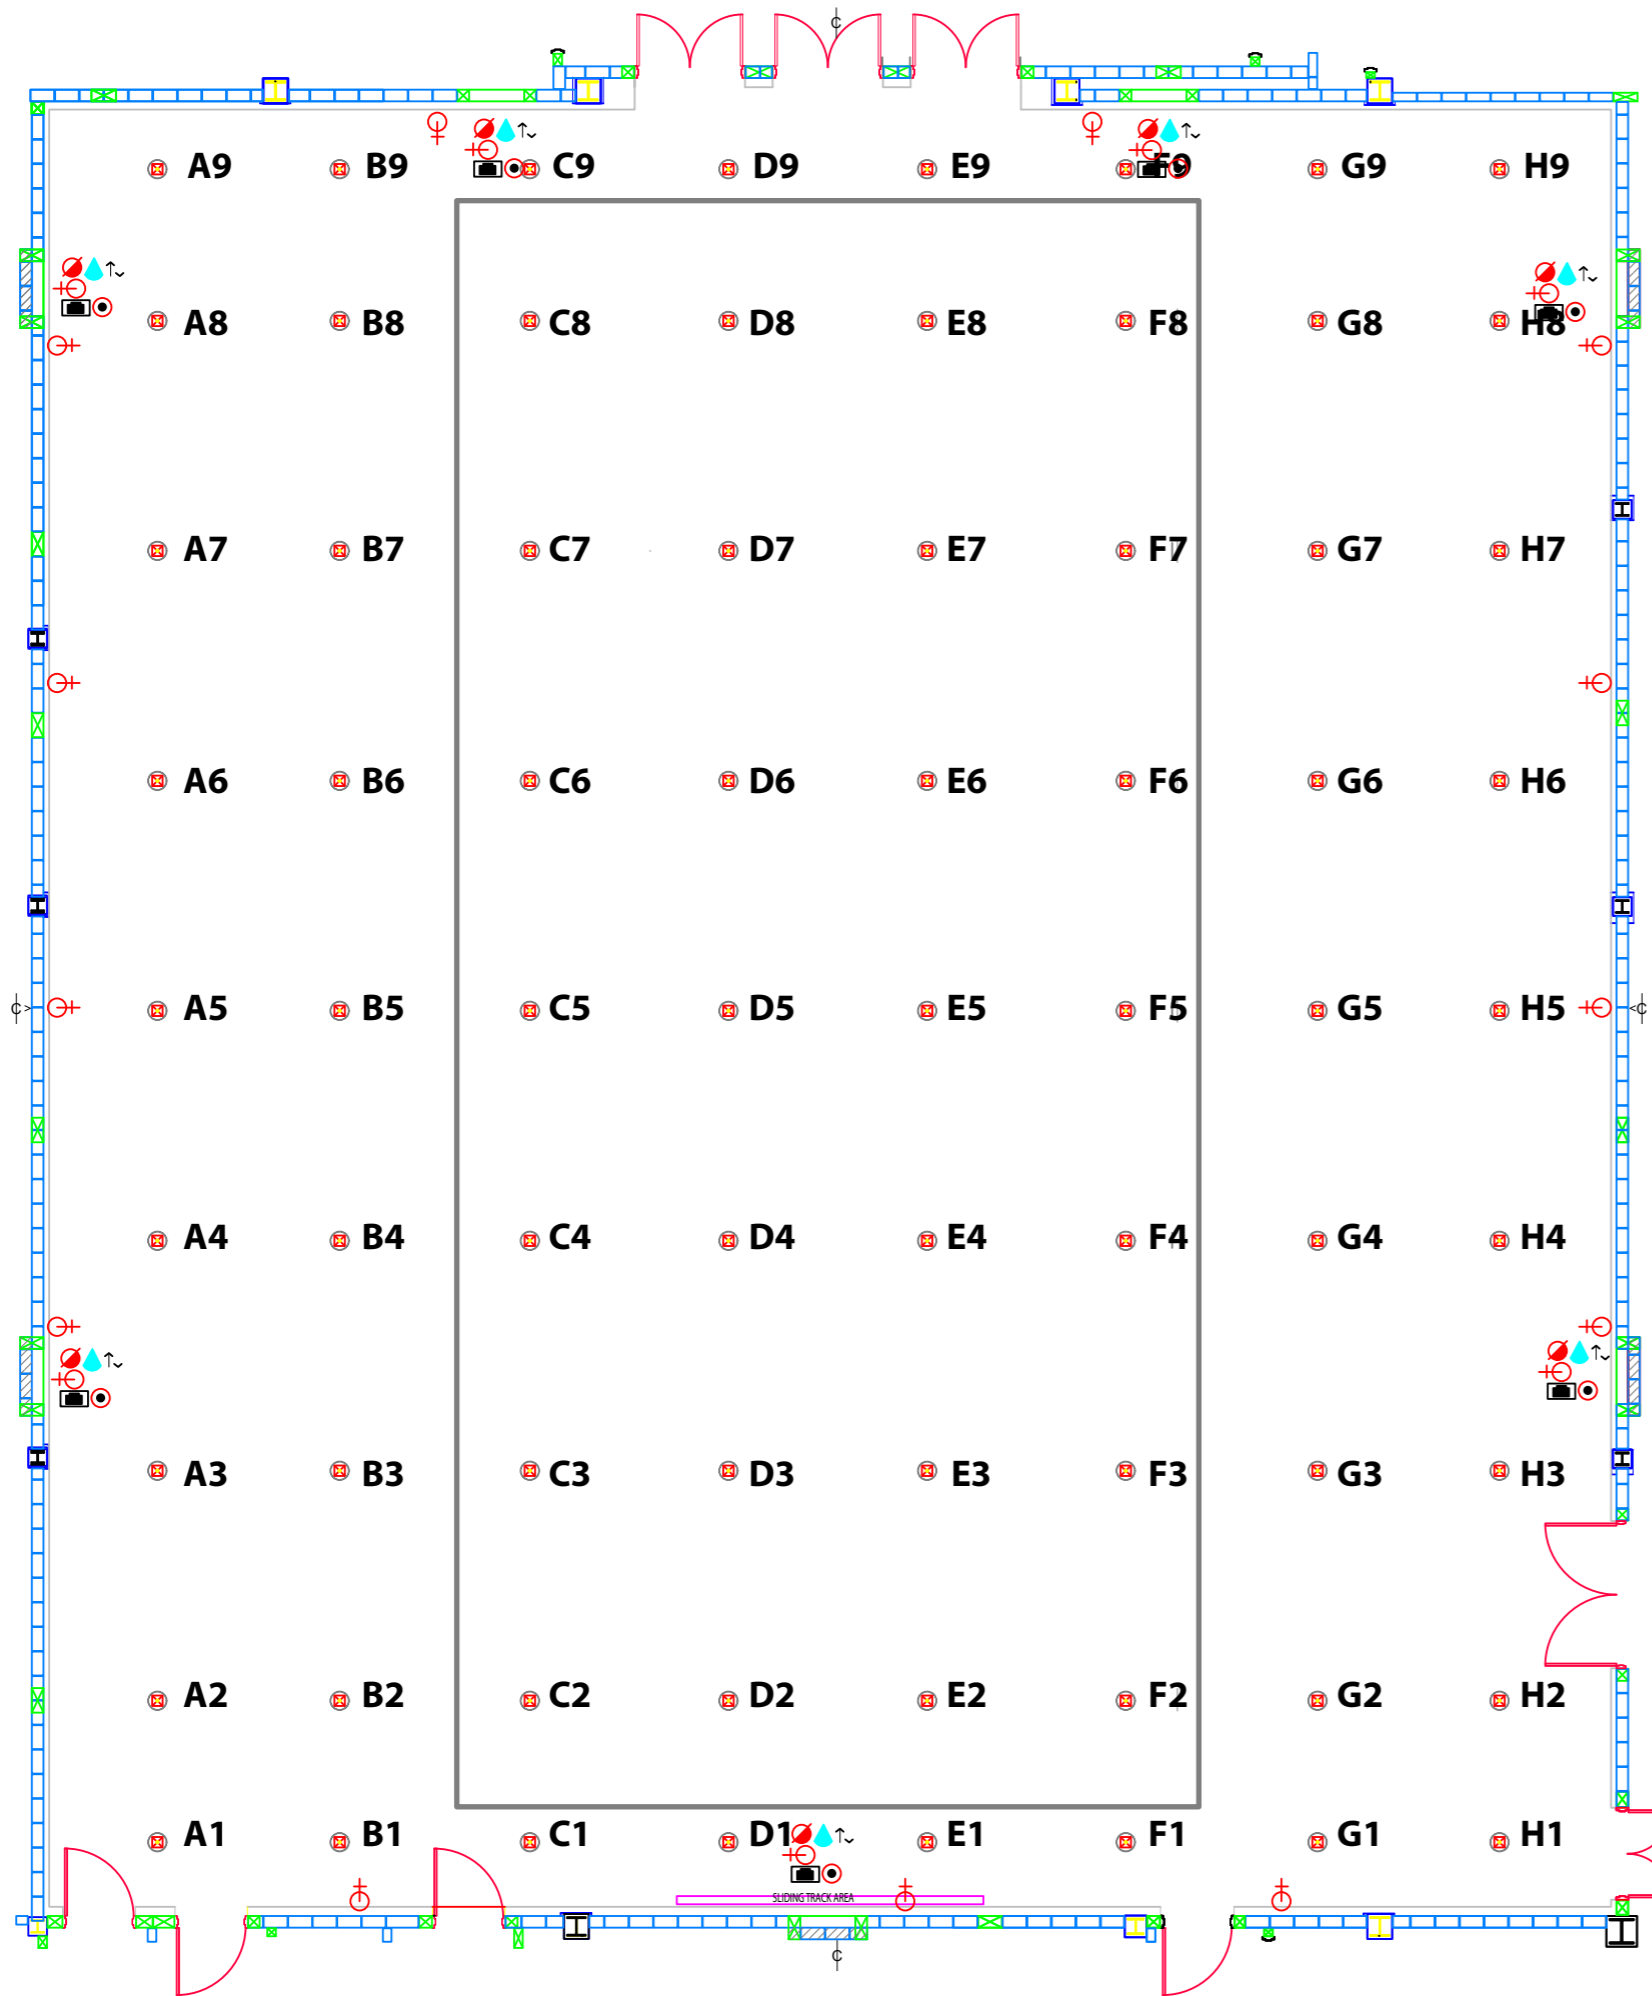

LEGENDS:

	10 WATT CEILING SPEAKER		HIDDEN FLUORESCENT LIGHT
	AV SPEAKER		QT32 250W
	SPRINKLER		PAR56 300W
	PHOTOELECTRIC SMOKE DETECTOR		TRION UPLIGHT
	RIGGING POINT		2 x QR111 Pin Spot
	1200MM 4 SLOT AIR RETURN GRILL		1 x QR111 Pin Spot
	450MM X 450MM ACCESS PANEL		

LEGENDS:

	2 X 13 AMP OUTLET		100 AMP 3 PHASE (LUG TAP IN)
	2 X 13 AMP / DATA X 4		
	RGB/MIKE PATCHING		
	WATER / WASTE		
	32 AMP 3 PHASE		
	SATELLITE		
	DATA POINT		

