


CONFERENCE HALL 2 REFLECTED CEILING PLAN

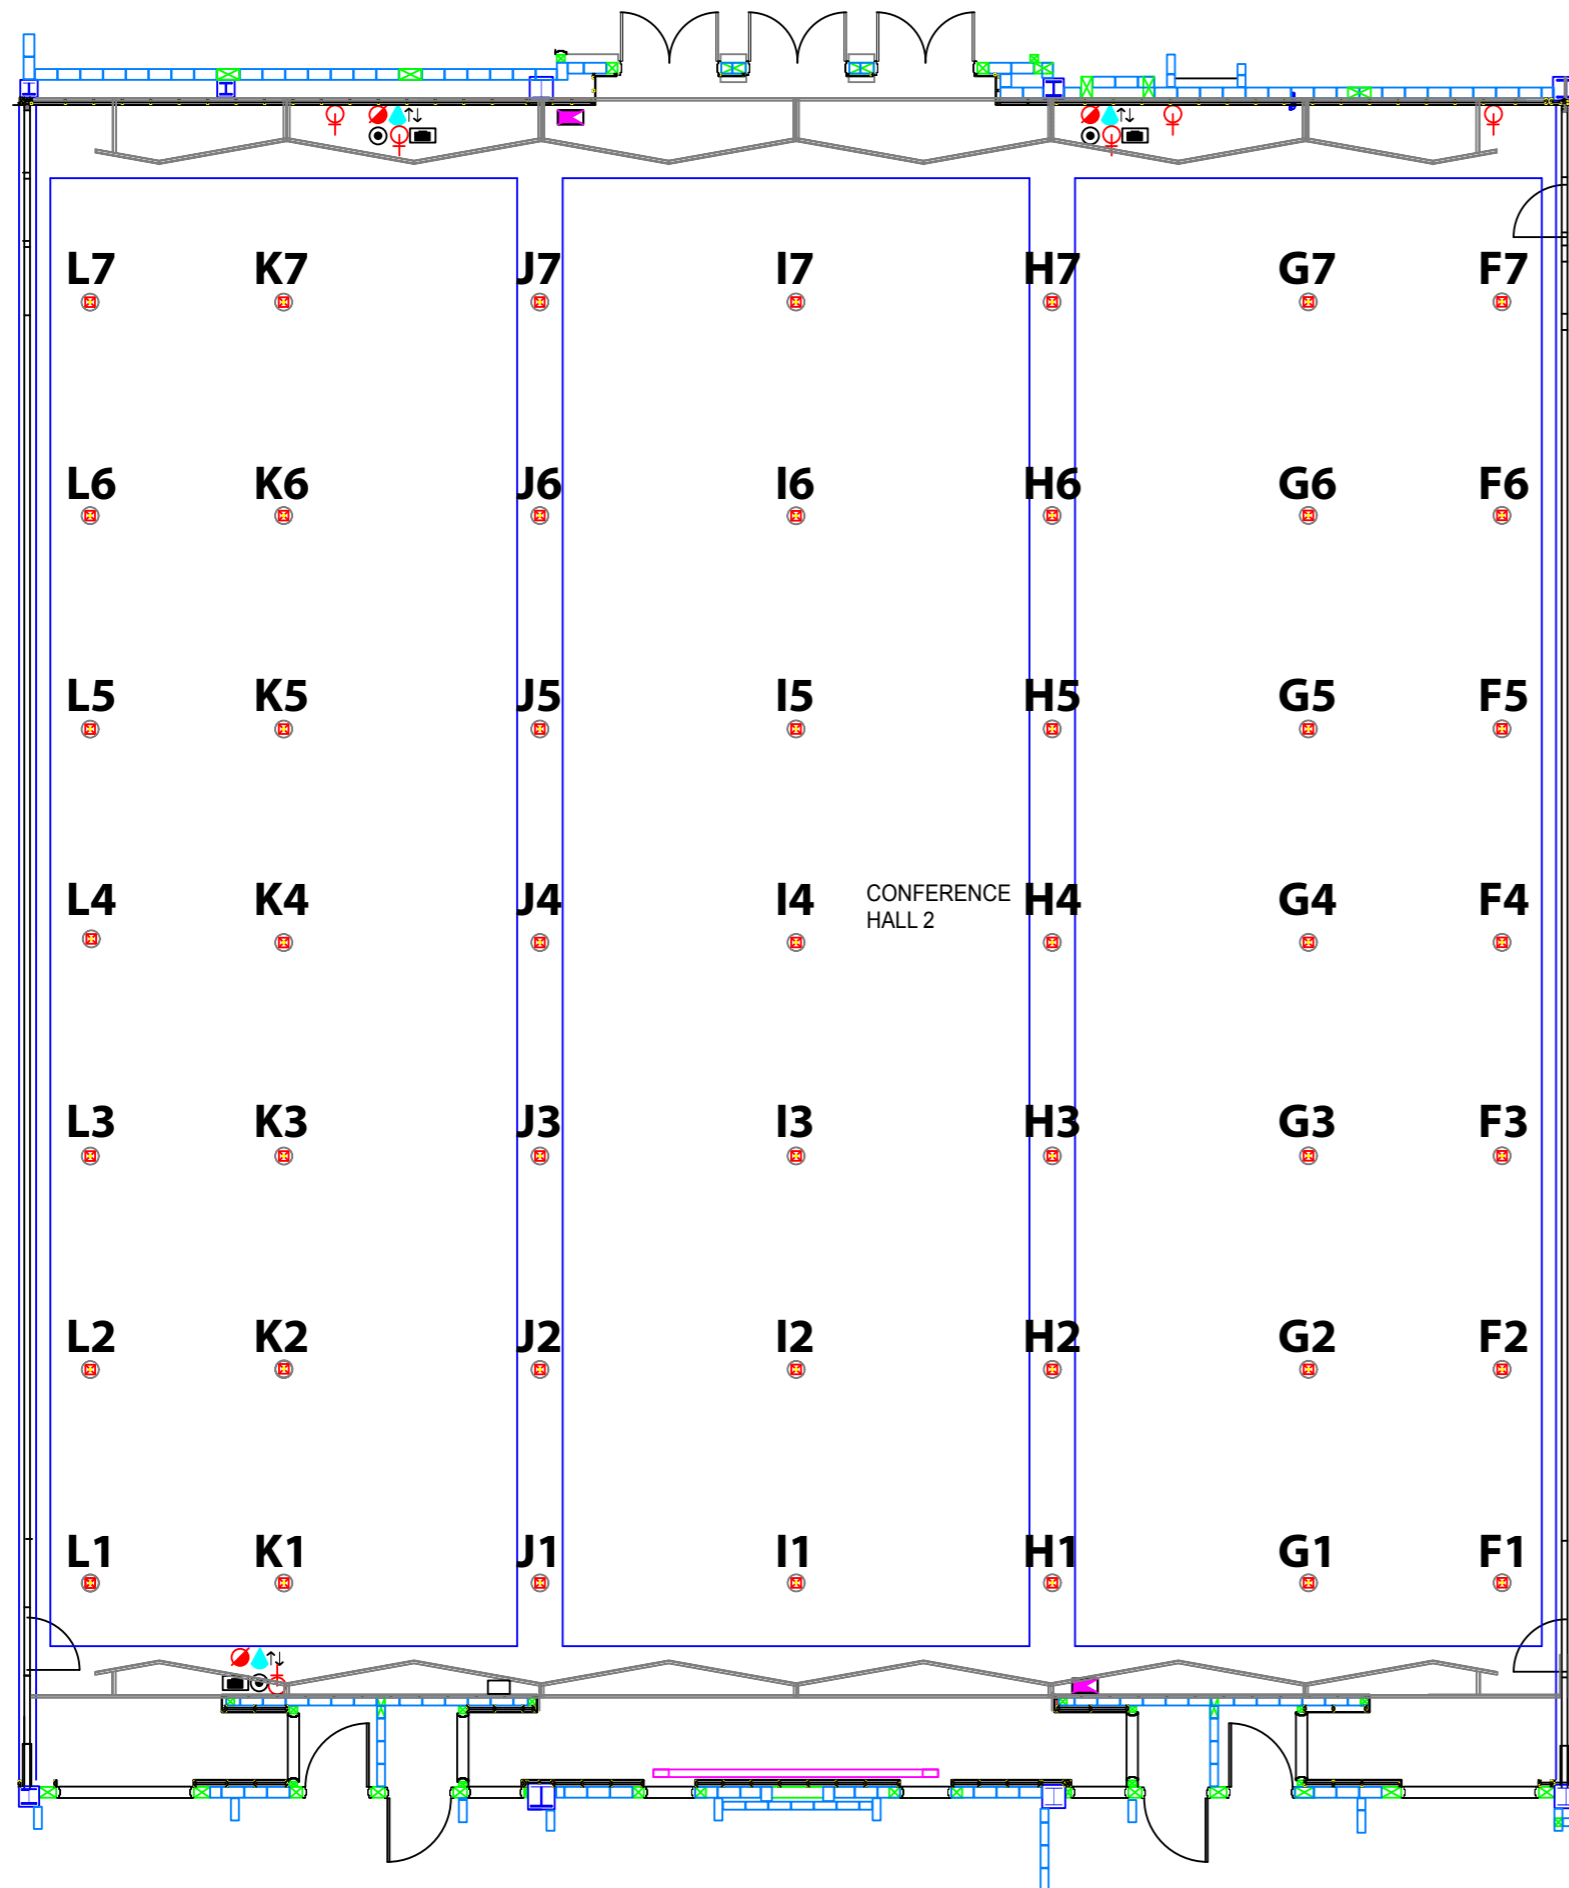


LEGENDS:

| | | | |
|--|--------------------------------|--|--------------------------|
| | 10 WATT CEILING SPEAKER | | HIDDEN FLUORESCENT LIGHT |
| | AV SPEAKER | | QT32 250W |
| | SPRINKLER | | PAR56 300W |
| | PHOTOELECTRIC SMOKE DETECTOR | | TRION UPLIGHT |
| | RIGGING POINT | | 2 x QR111 Pin Spot |
| | 1200MM 4 SLOT AIR RETURN GRILL | | 1 x QR111 Pin Spot |
| | 450MM X 450MM ACCESS PANEL | | |

LEGENDS:

| | | | |
|--|-----------------------|--|--------------------------------|
| | 2 X 13 AMP OUTLET | | 100 AMP 3 PHASE (LUG TAP IN) |
| | 2 X 13 AMP / DATA X 4 | | |
| | RGB/MIKE PATCHING | | |
| | WATER / WASTE | | |
| | 32 AMP 3 PHASE | | |
| | SATELLITE | | |
| | DATA POINT | | |

SCALE

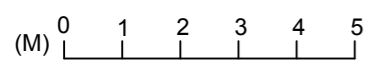

KUALA LUMPUR
CONVENTION CENTRE

COMMERCE • CULTURE • COLOUR
Copyright © Kuala Lumpur Convention Centre 2006